



PLAN VIEW

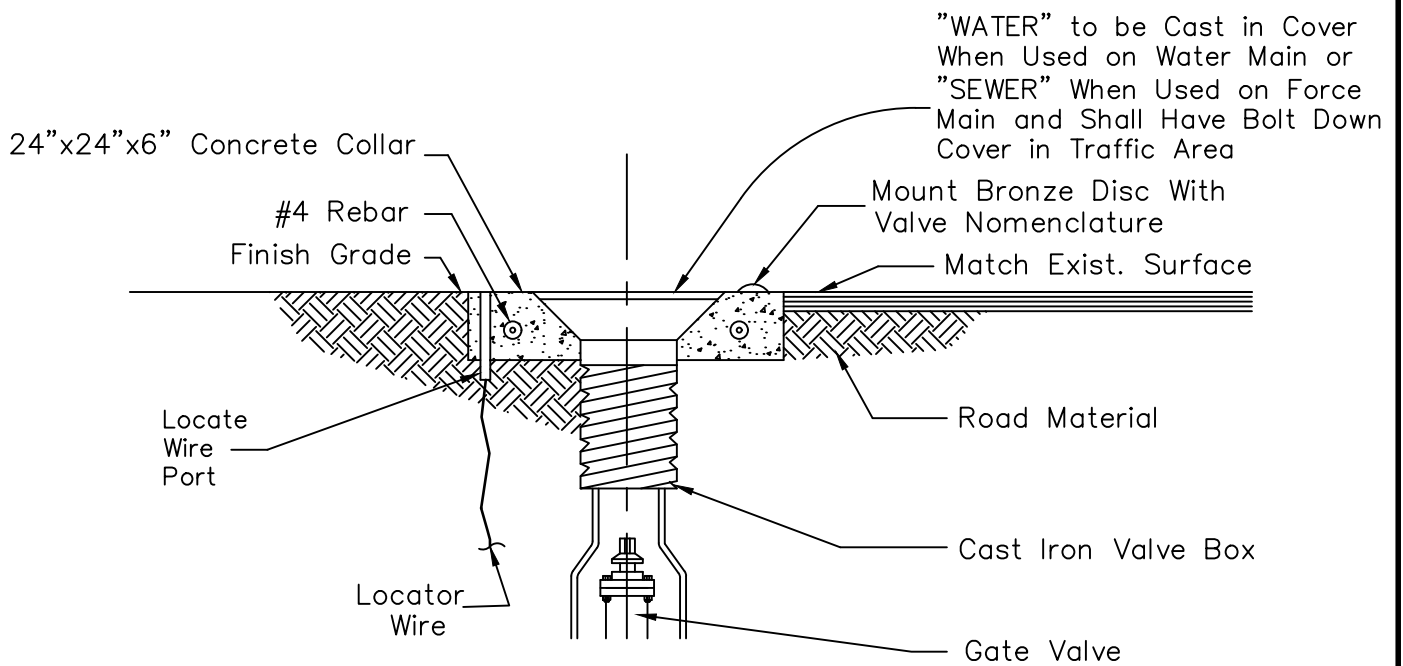

SECTION VIEW

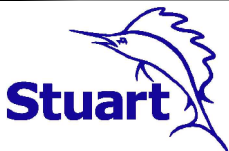

STANDARD UTILITY DETAILS
City of Stuart
Utilities & Engineering Department

121 S.W. Flagler Avenue, Stuart, Florida 34994

CONCRETE VALVE COLLAR

DATE: OCTOBER 2021

FILE NAME: 2021 COS Std Details.dwg

SHEET NUMBER

18