



**PLAN VIEW**

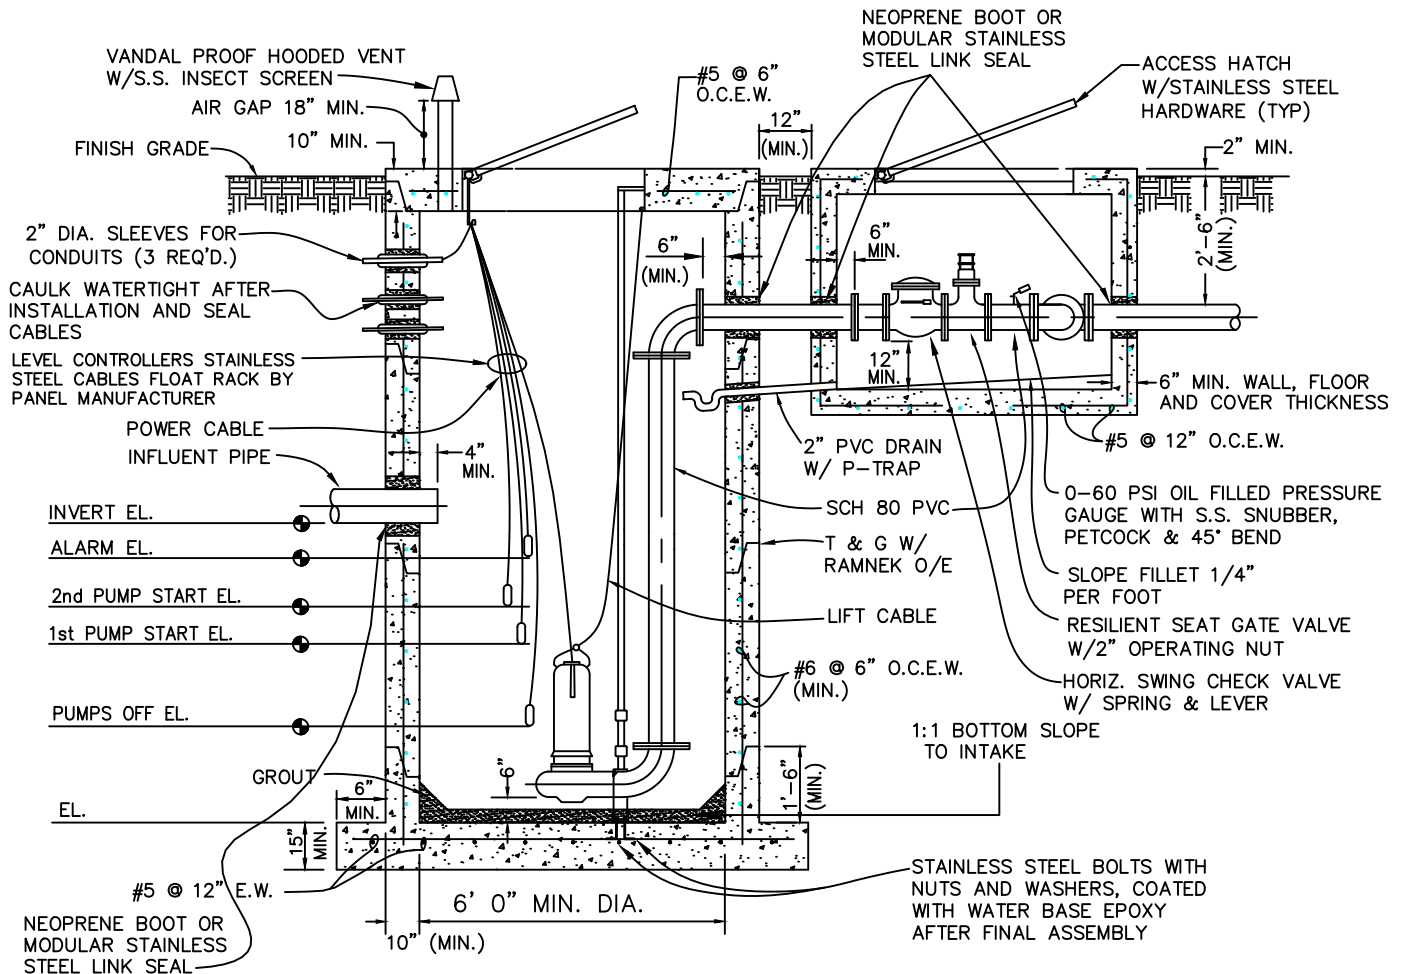

**SECTION VIEW**

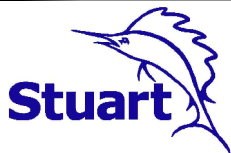

**STANDARD UTILITY DETAILS**  
**City of Stuart**  
**Utilities & Engineering Department**

121 S.W. Flagler Avenue, Stuart, Florida 34994

**LIFT STATION**

DATE: OCTOBER 2021

FILE NAME: 2021 COS Std Details.dwg

SHEET NUMBER

**53**